


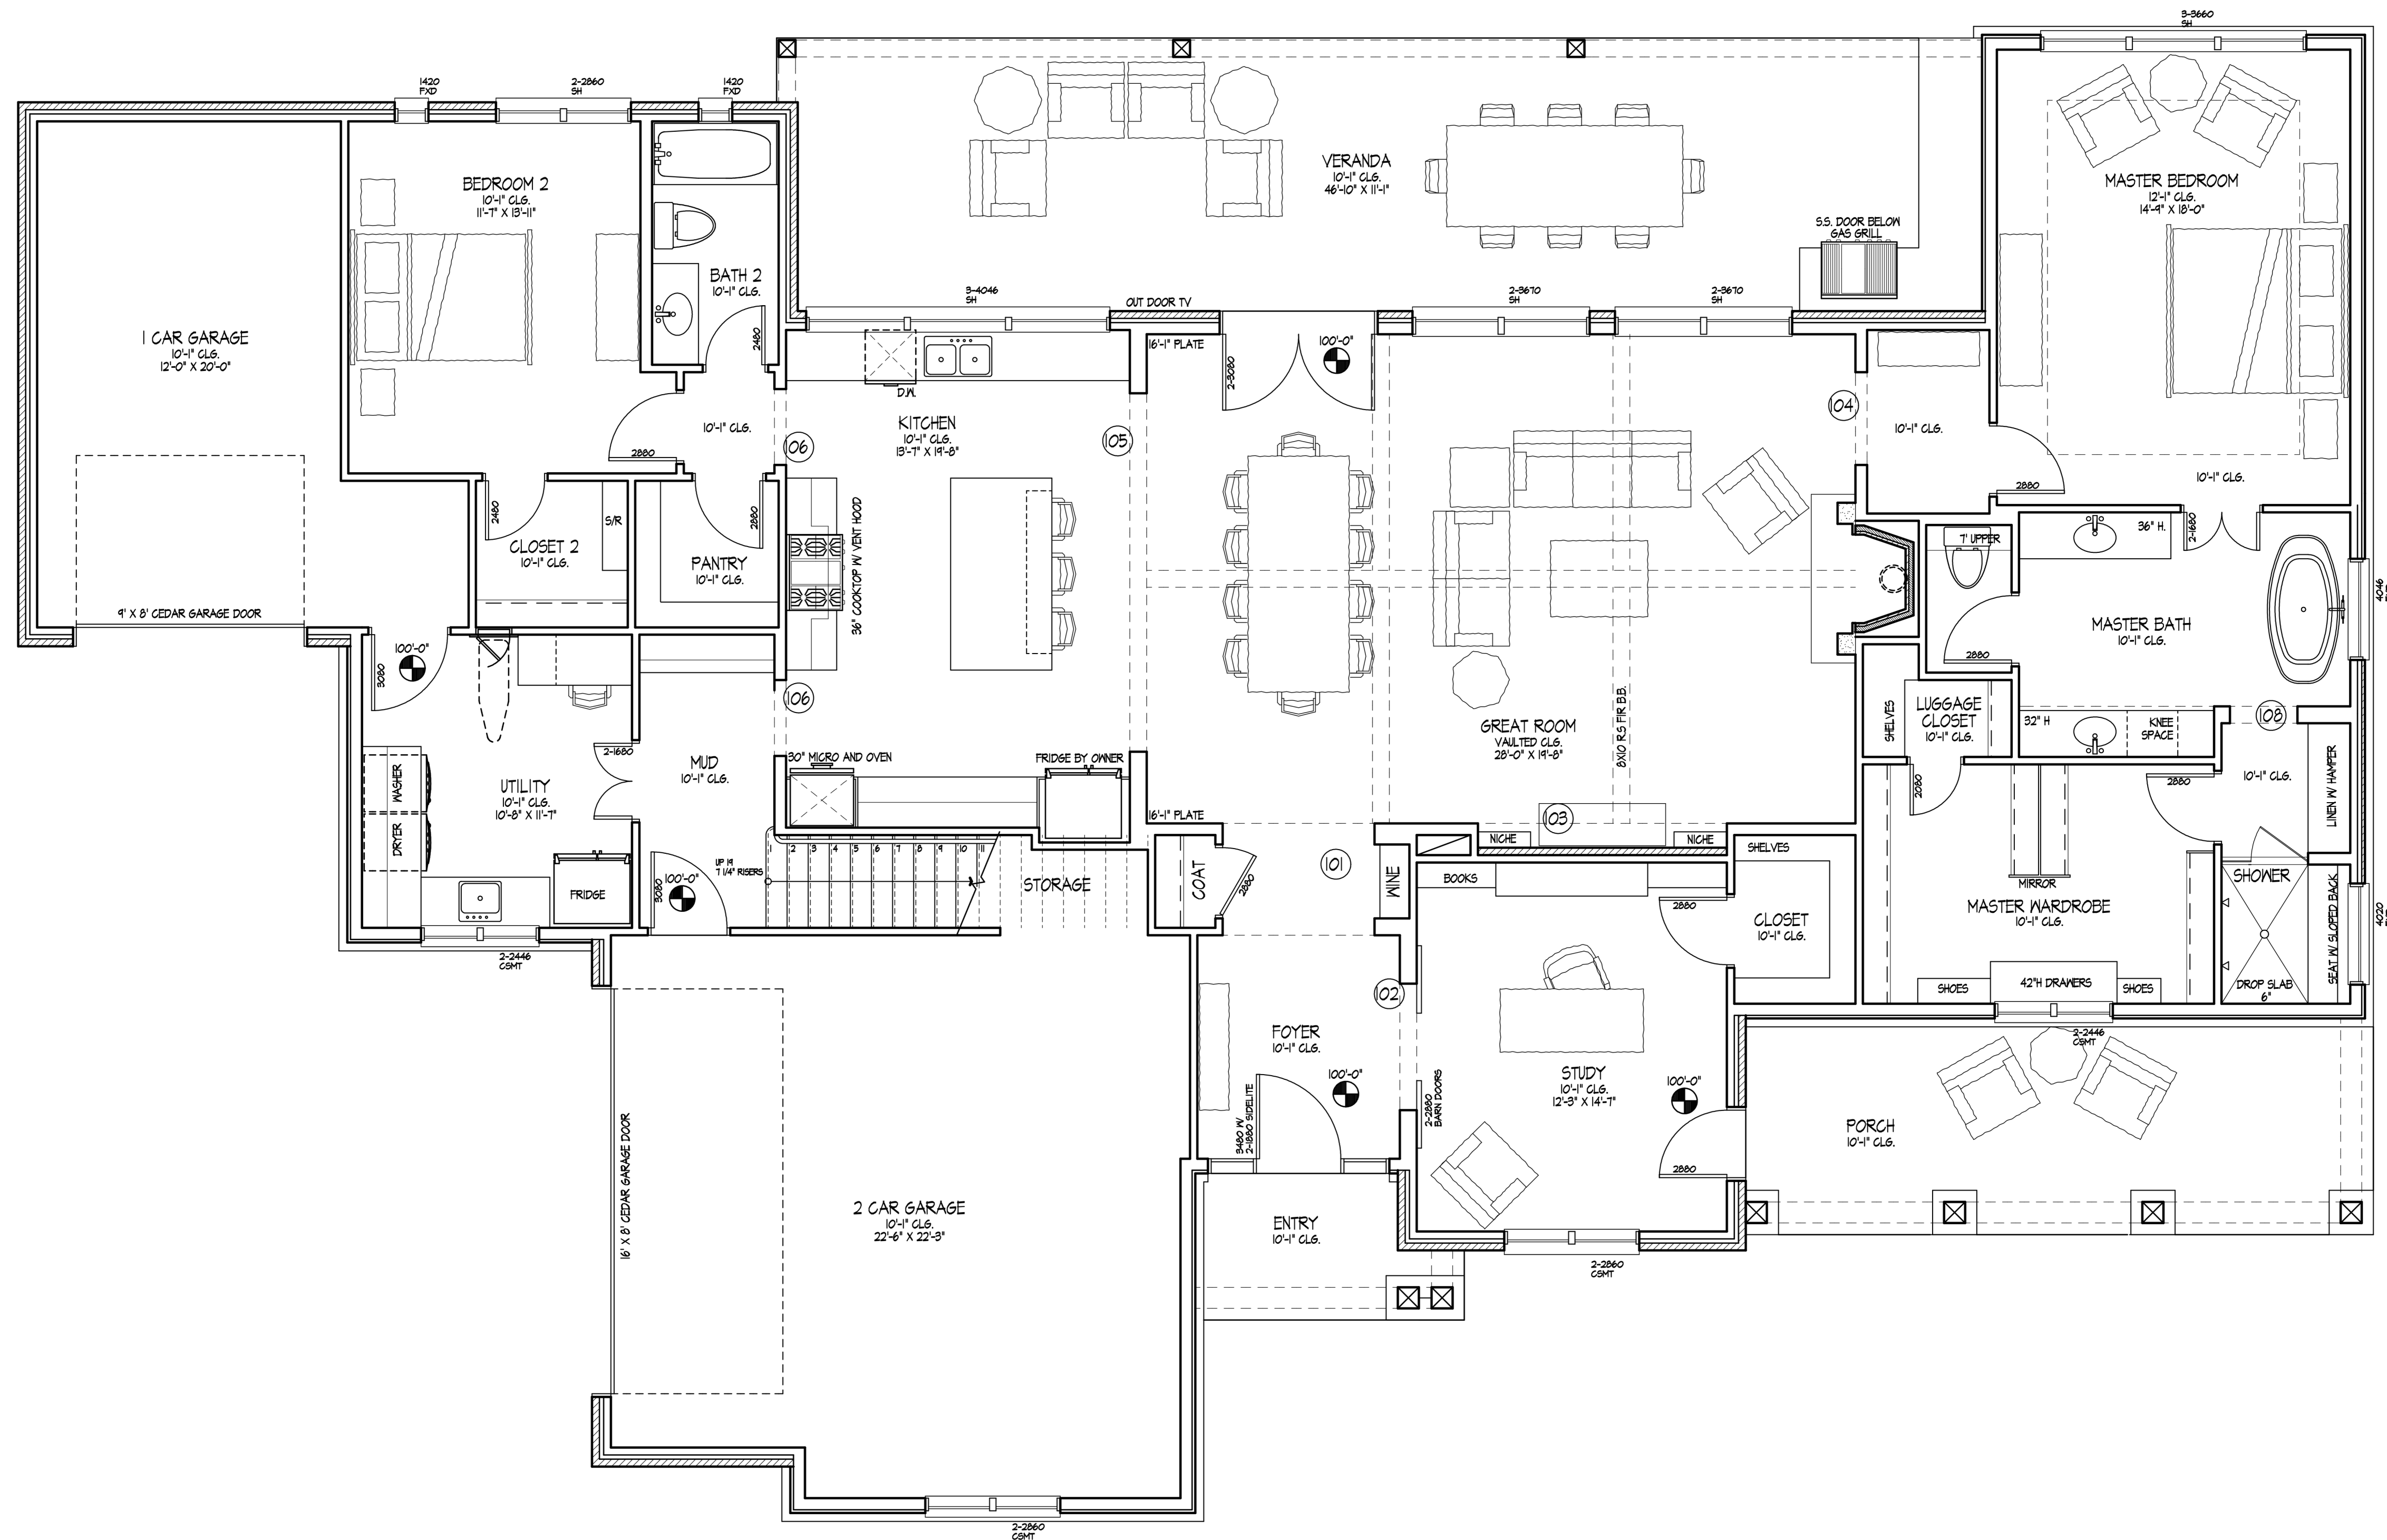

AREAS IN SQUARE FEET	
1ST FLOOR A.C.	2574
2ND FLOOR A.C.	1305
TOTAL A.C.	3879
GARAGES	826
VERANDA	502
PORCH	215
ENTRY-STONE WATER TABLE	107
TOTAL SLAB	4224
TOTAL COVERED	5529

FIRST FLOOR PLAN 1/4" = 1'-0"

BUILDER
TODD
BONNEAU HOMES
2710 Farmers
Branch Lane
Dallas, TX 75234
PH: 972-345-9598
FAX: 817-421-0491

A New Residence
14339 Tanglewood Drive
Lot 32 Block 2
Brookhaven Estates No. 2
Farmers Branch, Texas

USE OF THESE DOCUMENTS.
All documents here attached are Copyrighted 2014 by Trivitas Group, LLC. The Architect, The Design, Specifications, Drawings and all other documents prepared by the Architect, and for the Architect's office are instruments of service. The Architect shall be deemed the author of these documents and retains all statutory, common law, and other reserved rights including Copyright. The Architect's Design, Drawings, Specifications and all other documents prepared by the Architect and for the Architect's office shall not be used by the Owner (client) or others on any other project, including additions or modifications to the project or for completion of the project by others, without permission in writing from the Architect. No part of the above mentioned documents may be reproduced without written permission from the Architect.

DRAWN BY
MICHAEL A. ADAMS
JEFFERY DING


CHECKED BY

ISSUE DATE
04-13-2014

REVISIONS

- 1.
- 2.
- 3.
- 4.
- 5.

PRELIM
SHEET NUMBER
A2-1
PROJECT NUMBER
19011

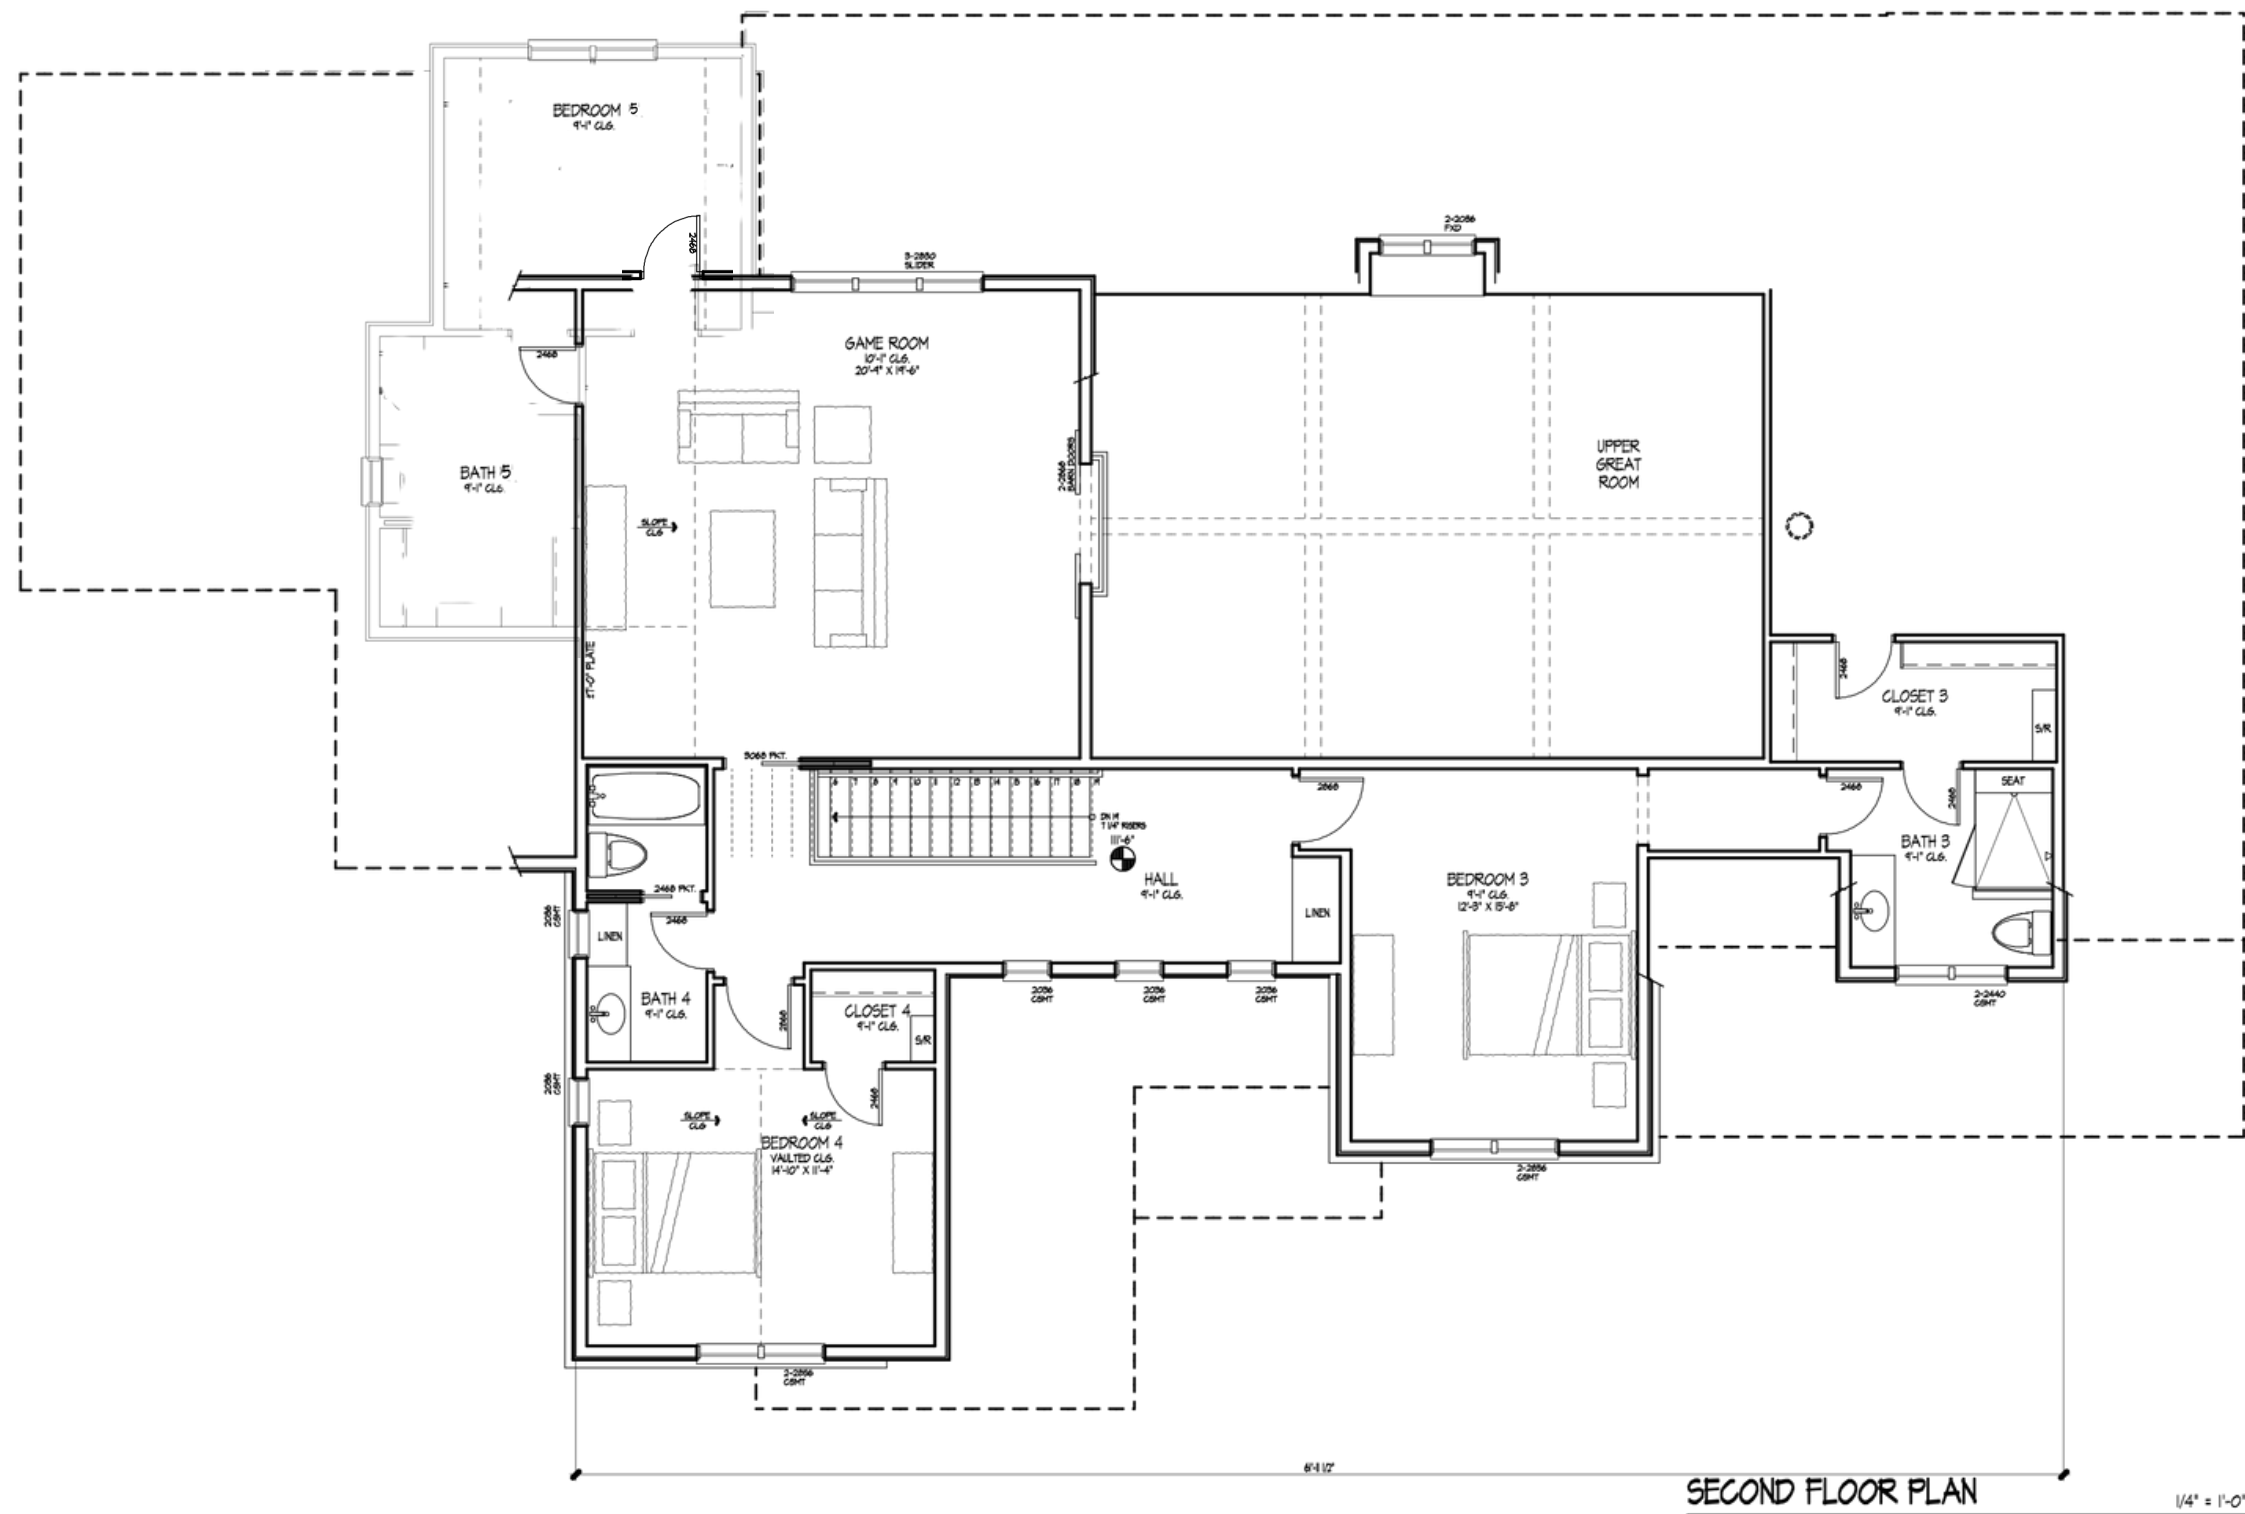

BUILDER
TODD
 BONNEAU HOMES
 2710 Farmers
 Branch Lane
 Dallas, TX 75234
 PH: 972-345-9596
 FAX: 972-421-0491

A New Residence
 14339 Tanglewood Drive
 Lot 32 Block 2
 Brookhaven Estates No. 2
 Farmers Branch, Texas

USE OF THESE DOCUMENTS:
 All documents have attached are Copyright 2011 by TFM Design, LLC. All documents are the property of TFM Design, LLC. No part of these documents may be reproduced without the written permission of TFM Design, LLC. The Architect and its Associates shall be deemed the author of these documents and retain all moral and copyright rights. The Architect's design, drawings, specifications and all other documents prepared by the Architect and its Associates shall not be used by any other person, project, company or organization without the written permission of the Architect. 

DRAWN BY
 MICHAEL A. ADAMS
 JEFFERY DING

CHECKED BY

ISSUE DATE
 09-15-2011

REVISIONS

- 1.
- 2.
- 3.
- 4.
- 5.

PRELIM
SHEET NUMBER
A2-2
PROJECT NUMBER
 19011