




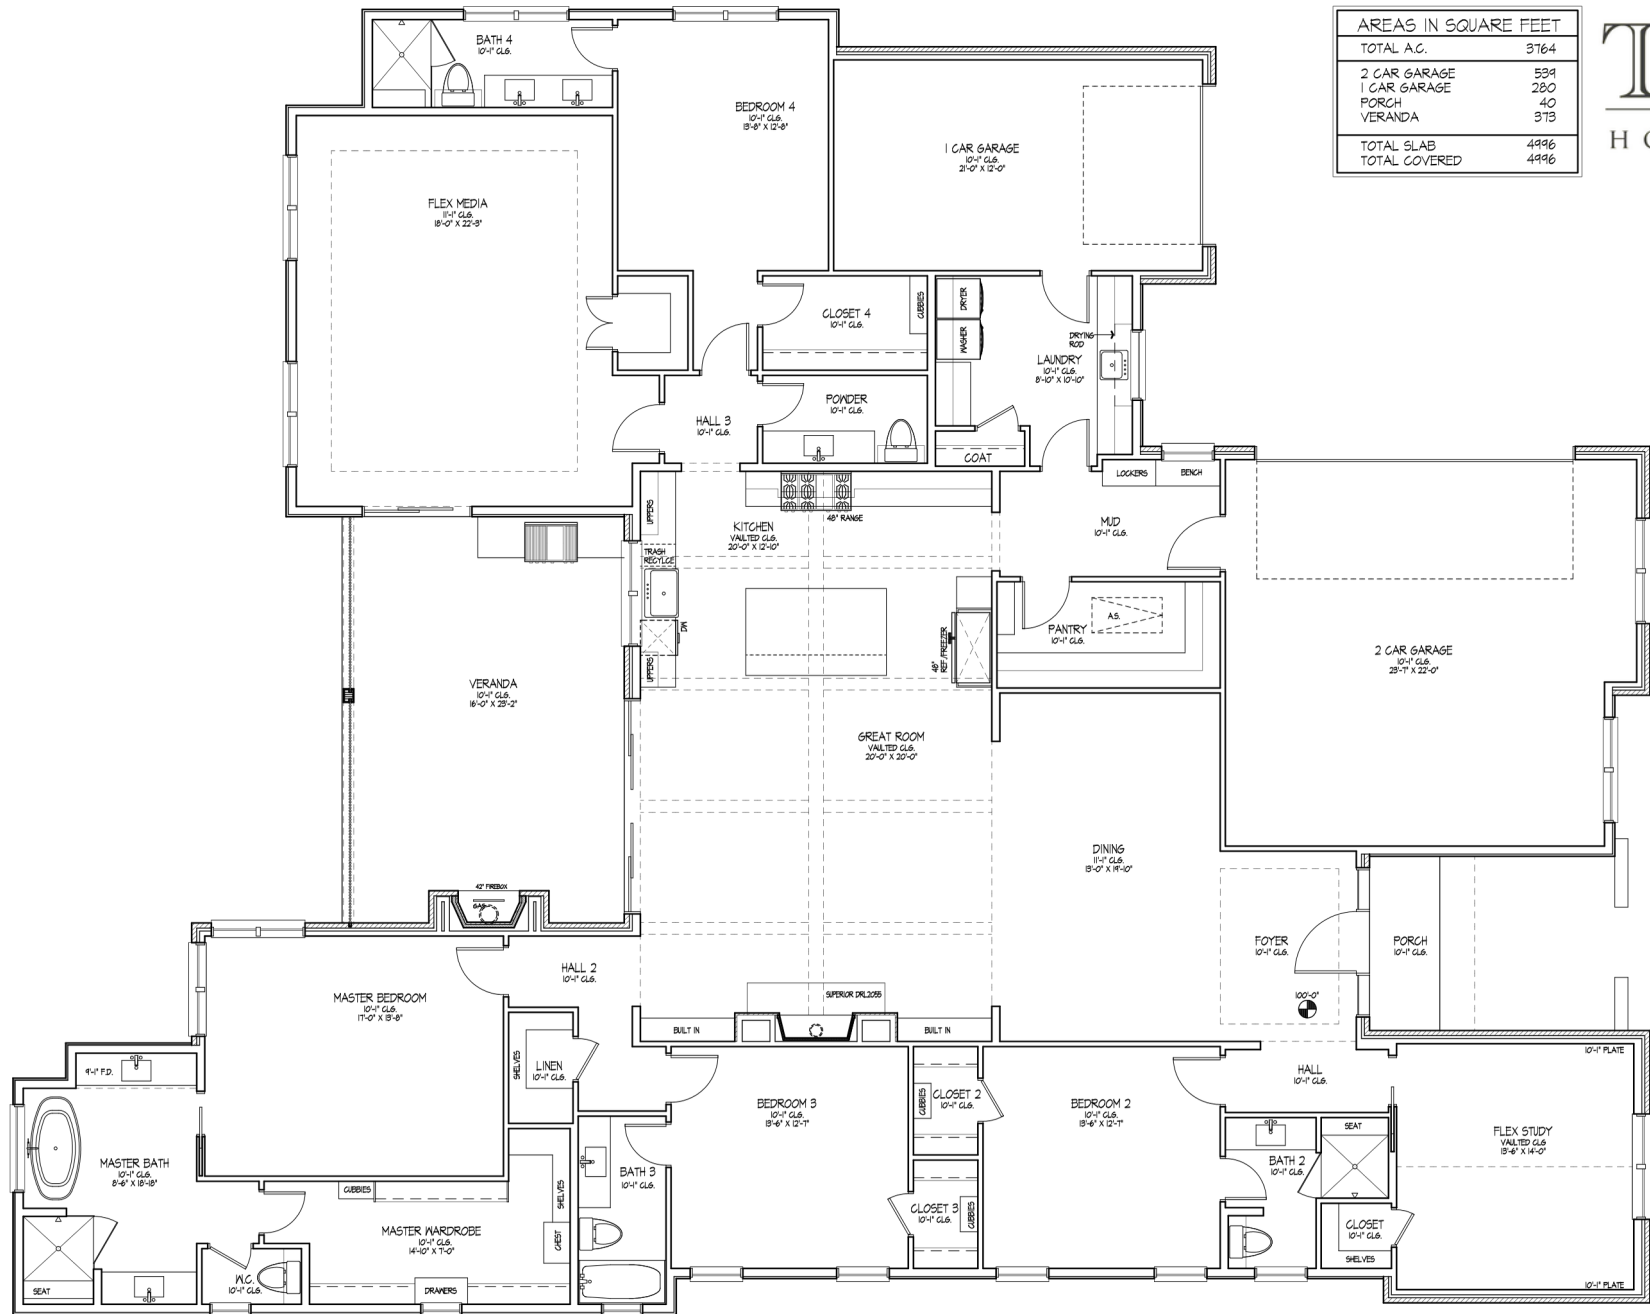

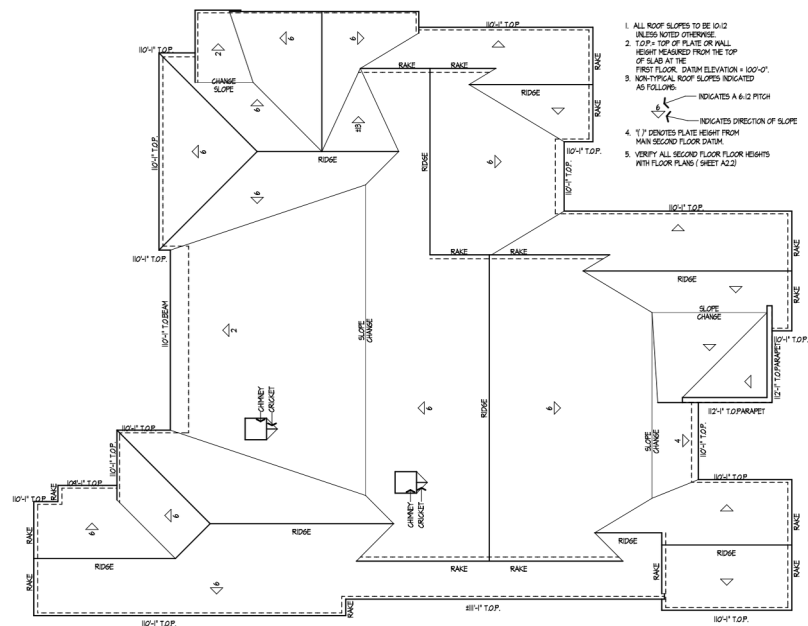

ROOF PLAN

1/8" = 1'-0"

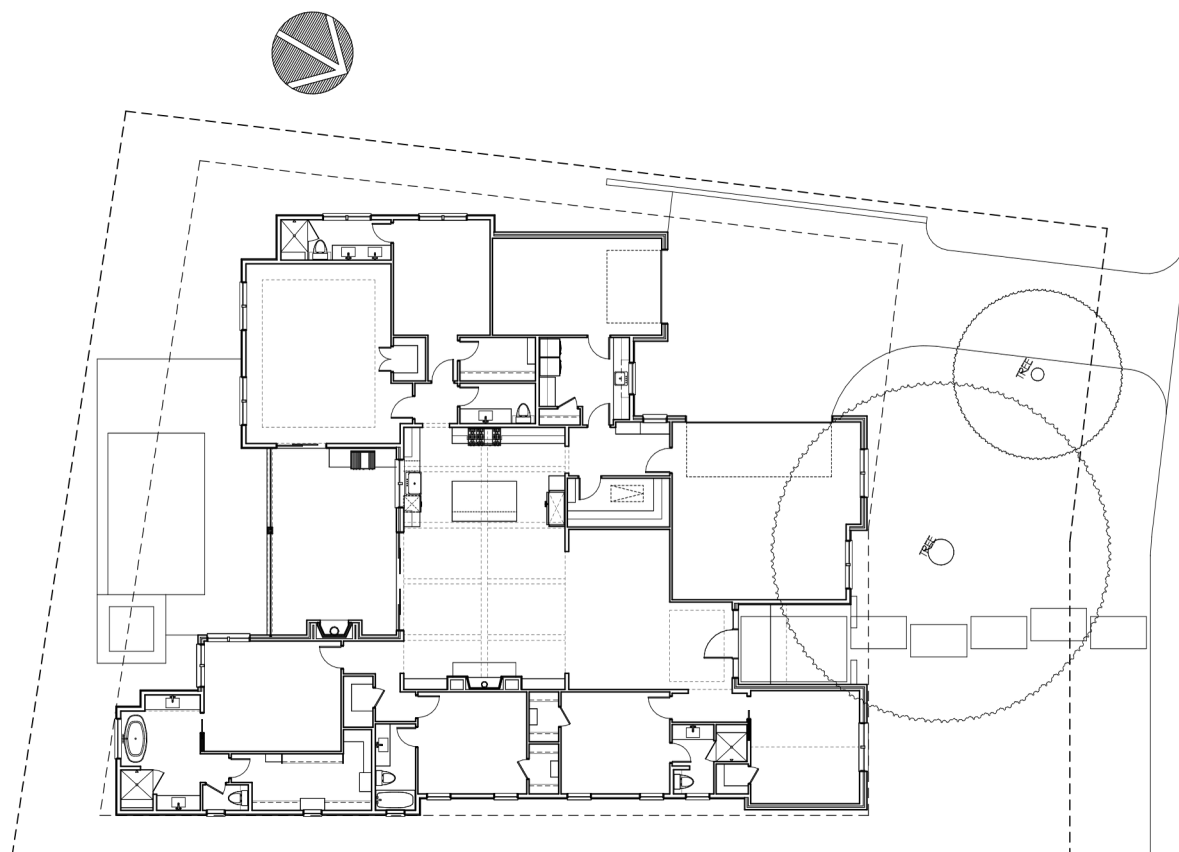

SITE PLAN

1/8" = 1'-0"